


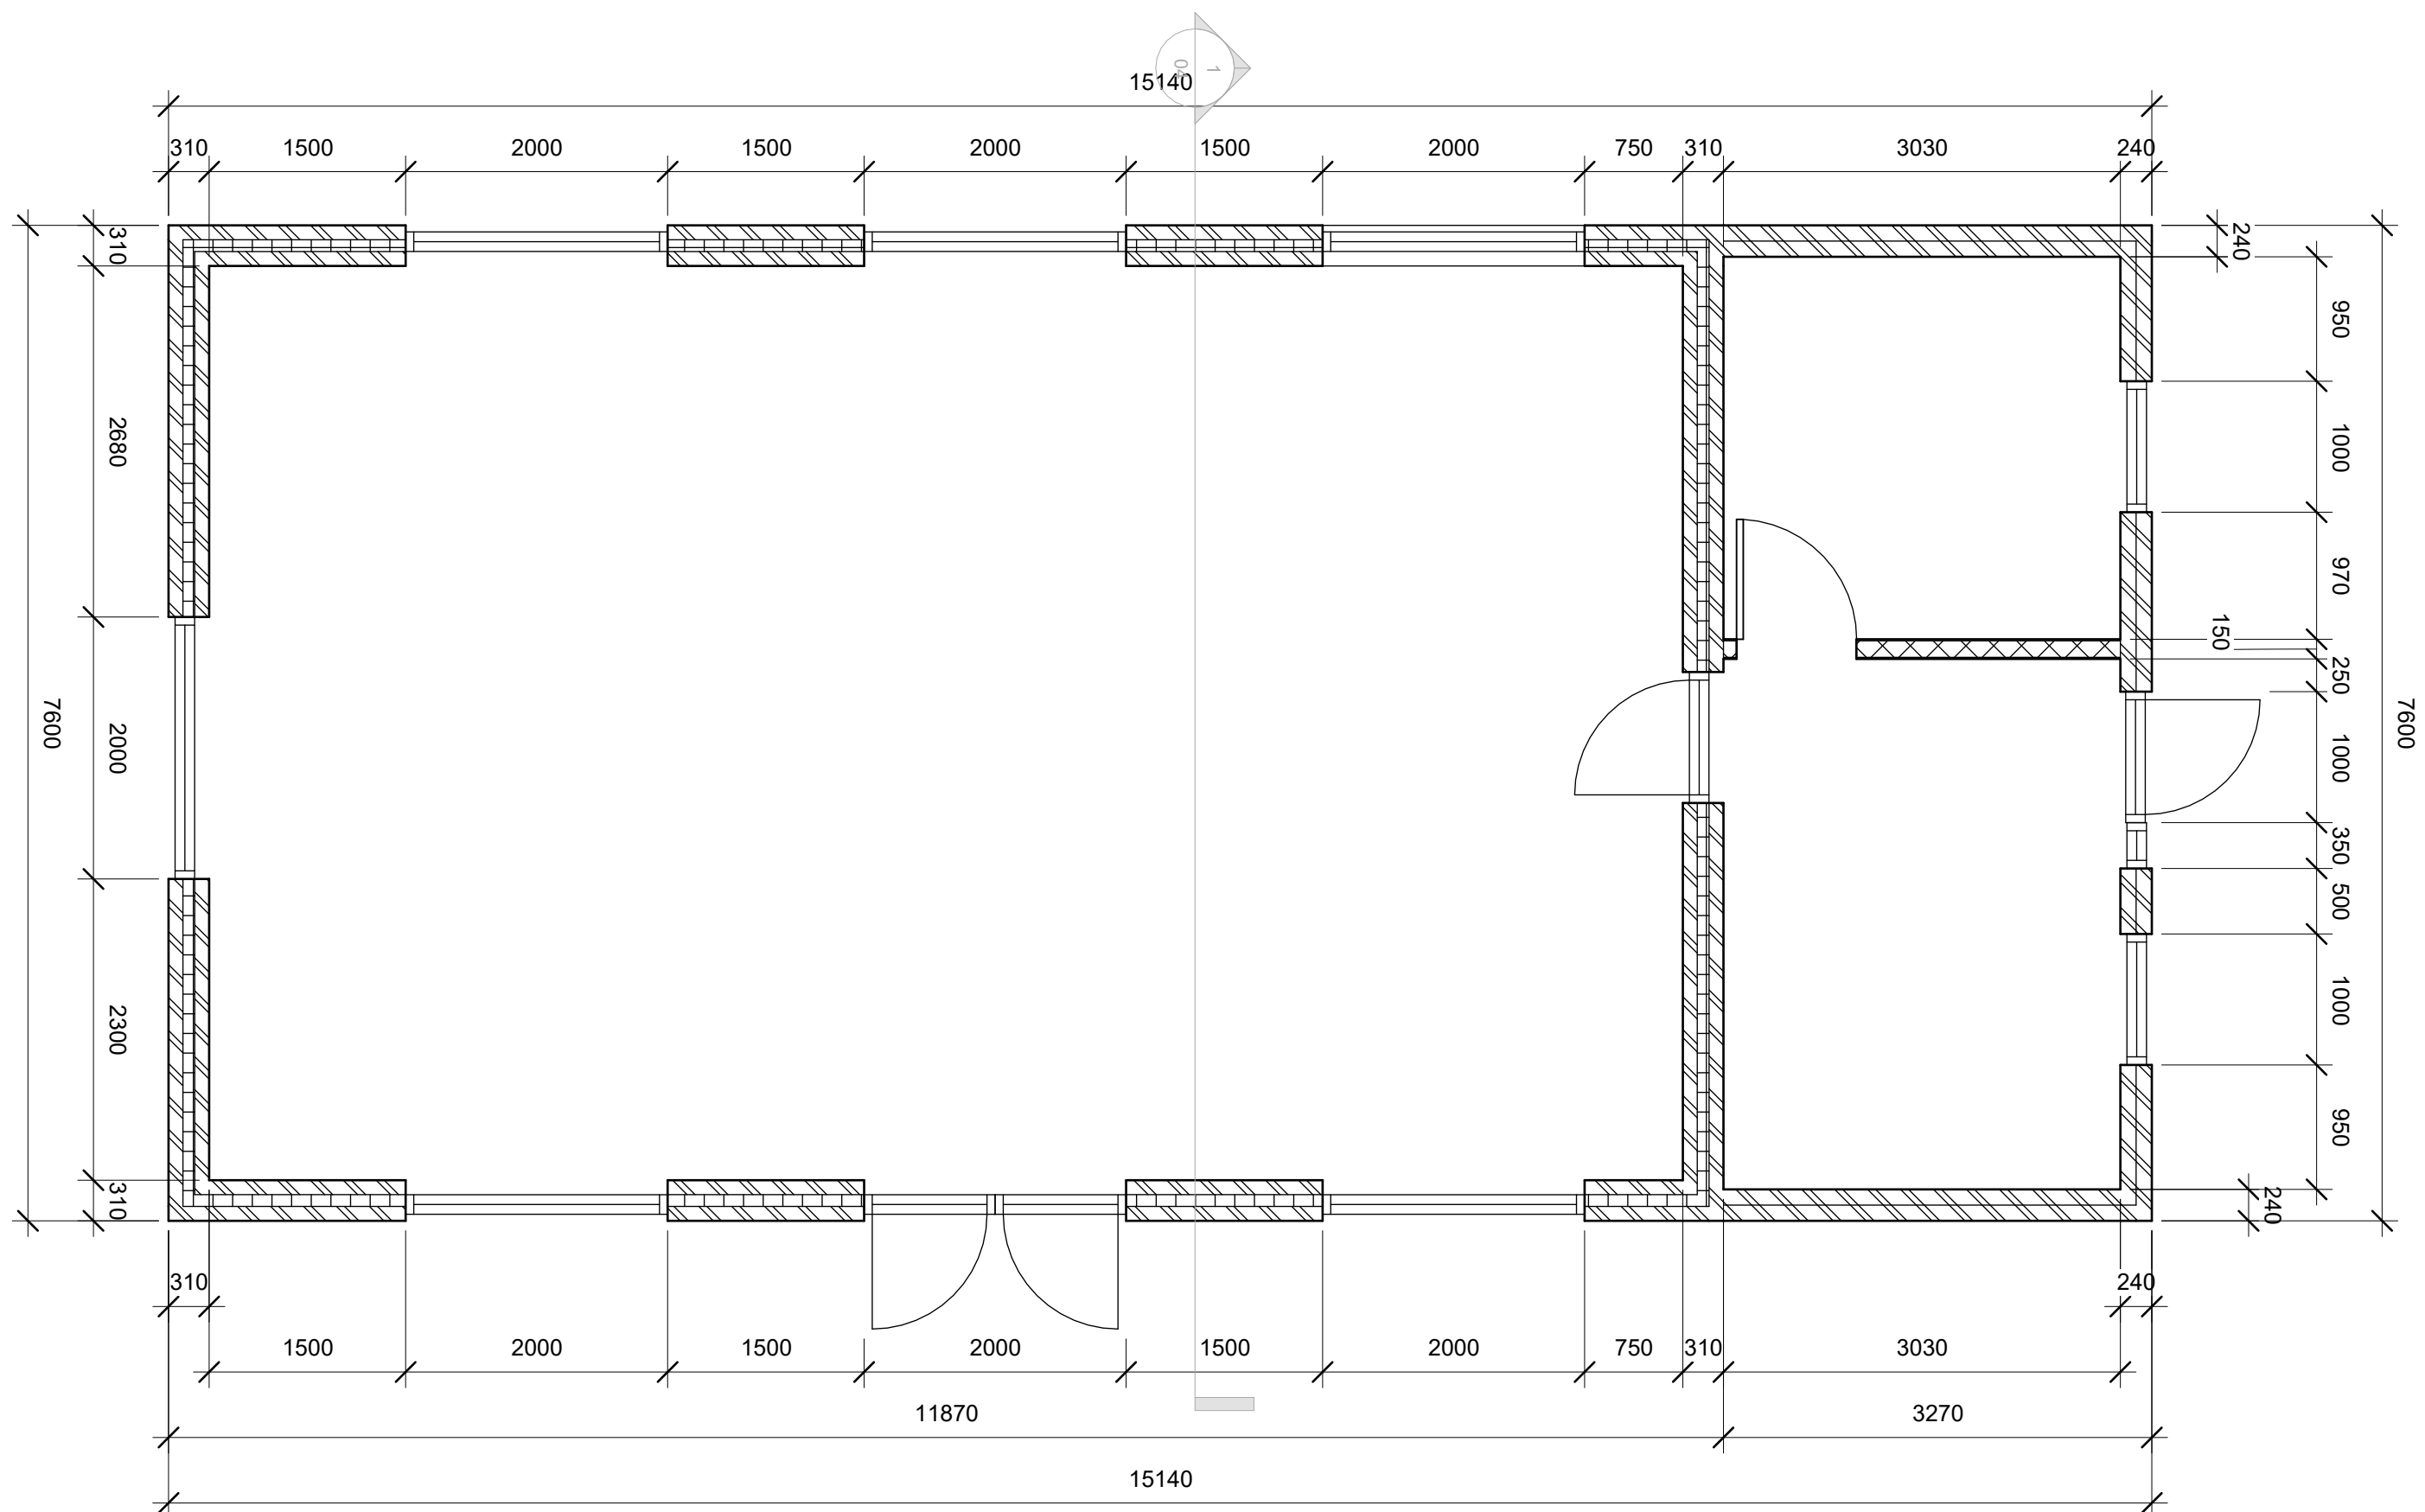

Adresse: Enter address here

Emne: Plantegning

Sags nr.: 0001	Format: Approve
----------------	-----------------

Matrikkel nr.: | Tegn. nr.: 02

Tegnet af: _____ Dato: 31/03-22

Mål:	1 : 50	Revision:
------	--------	-----------