


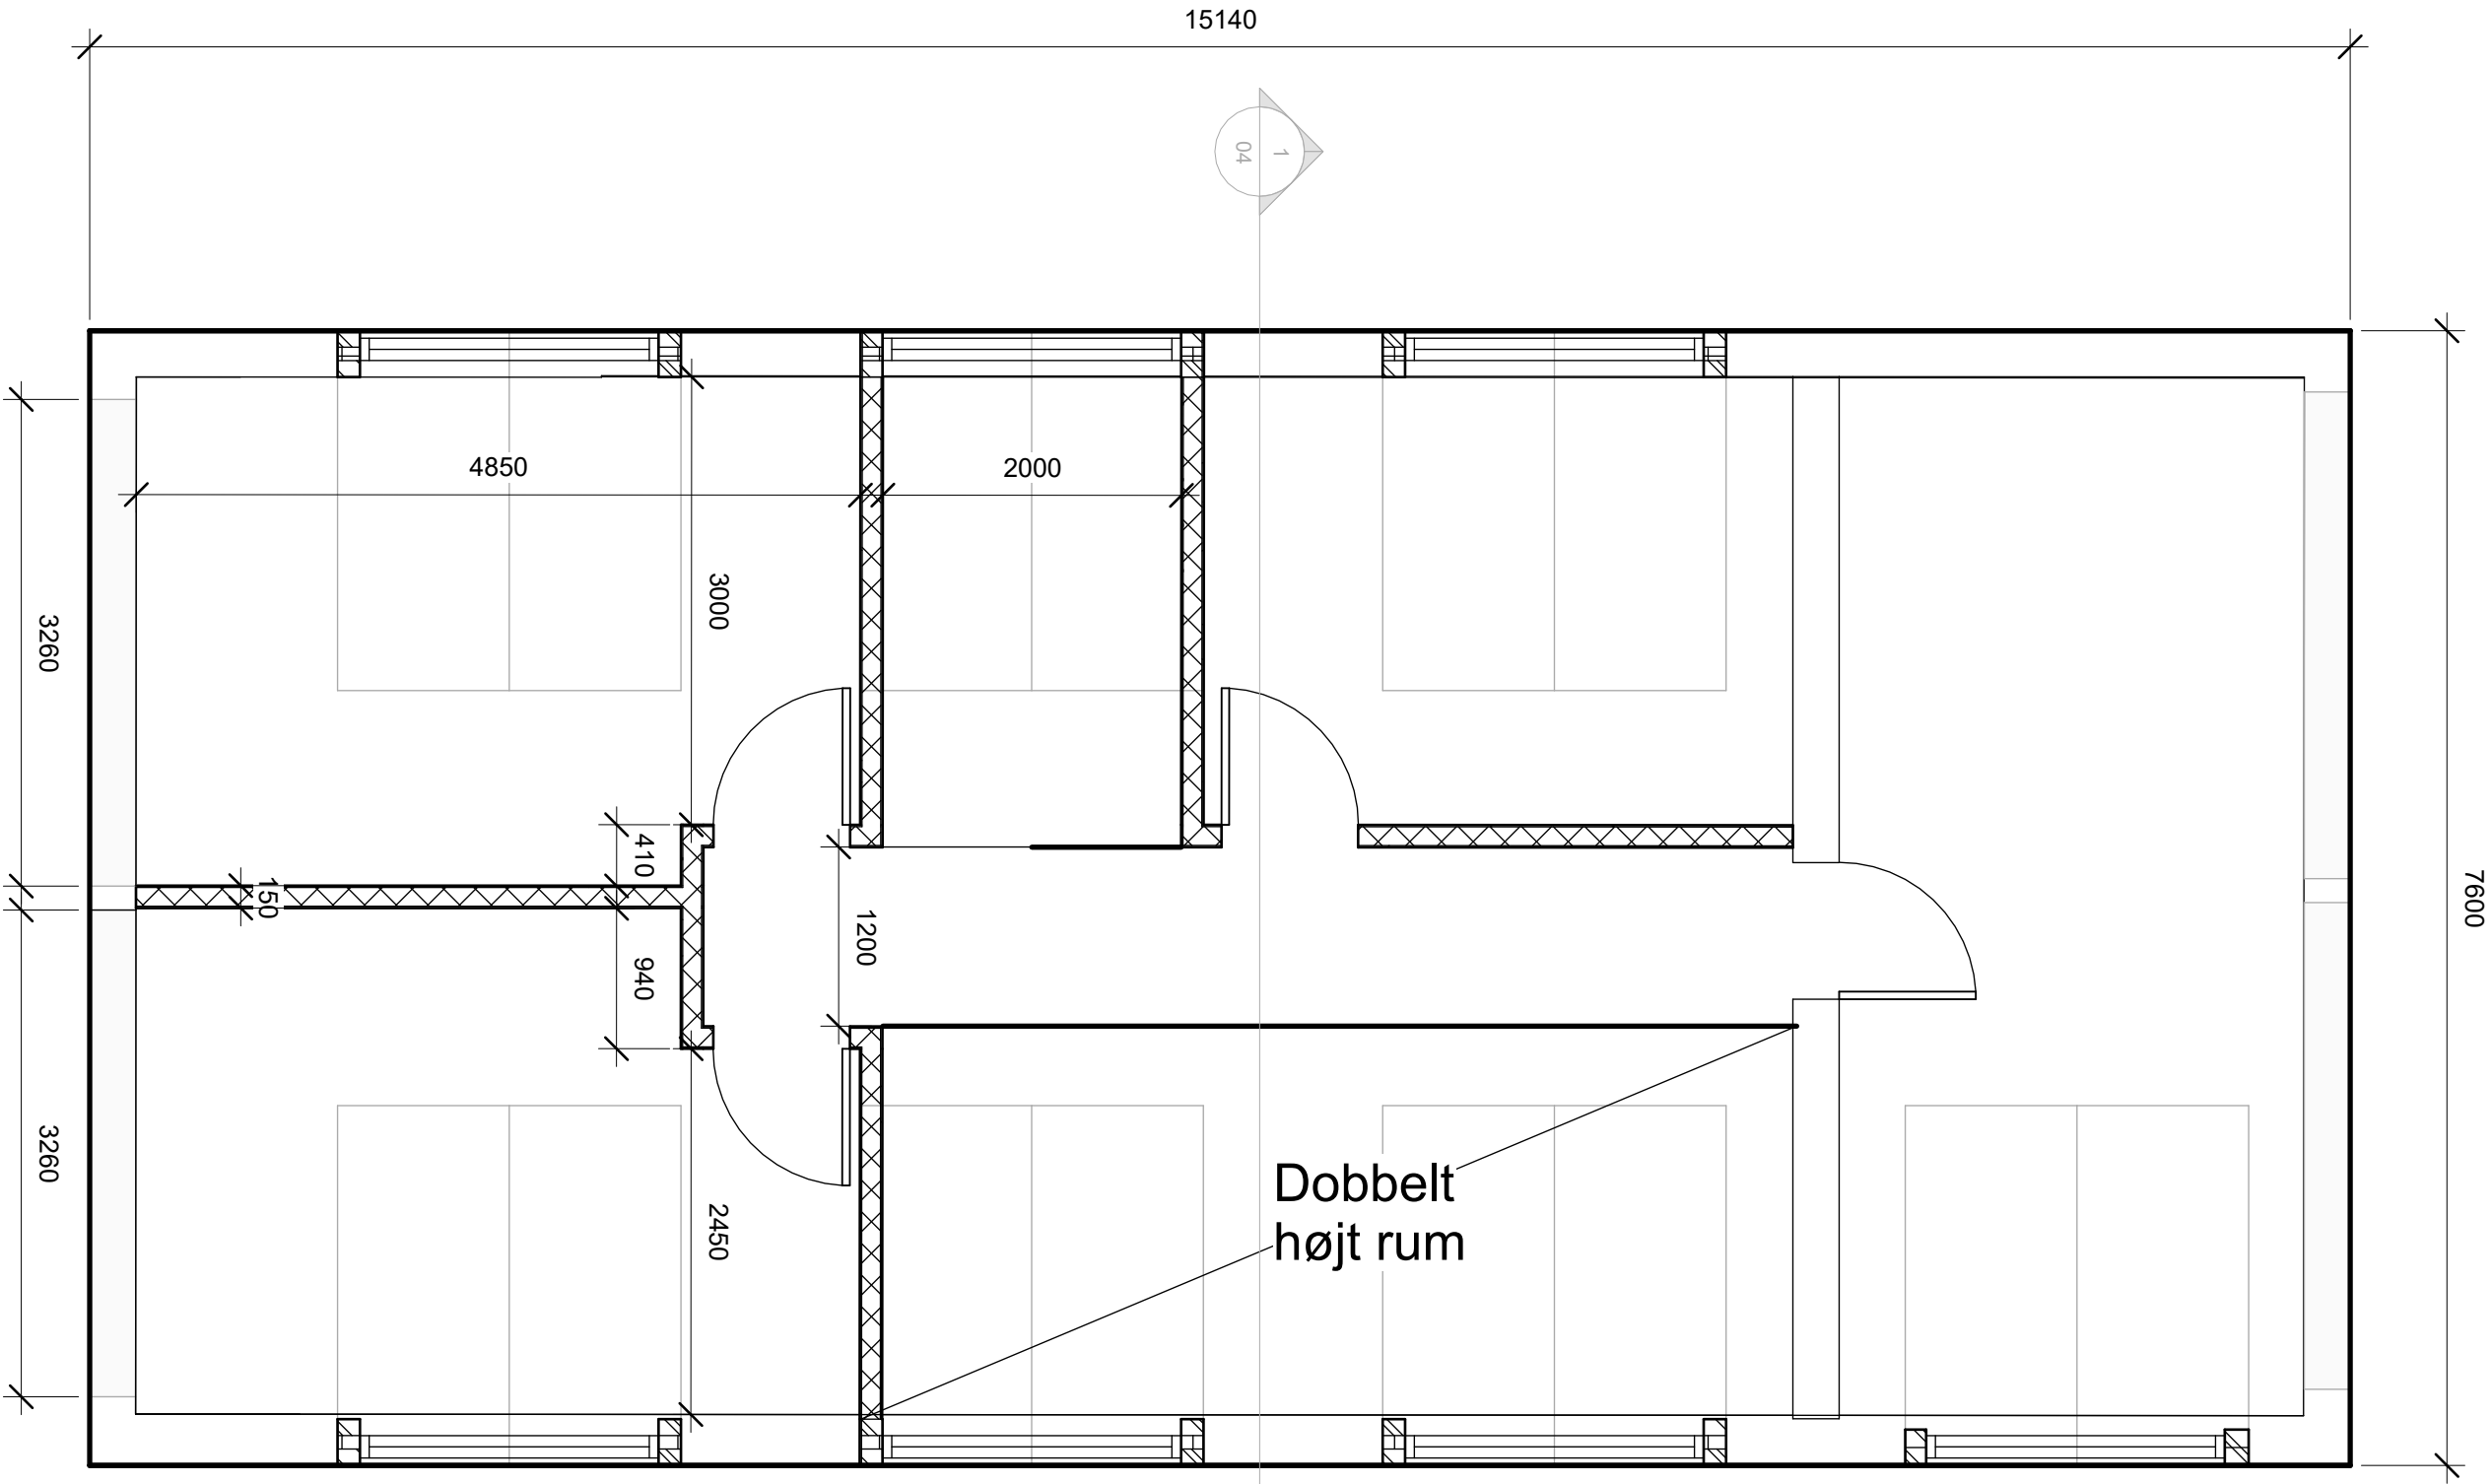

Adresse: Enter address here		Sags nr.: 0001		Format: Approver
Emne: Plantegning				
Matrikel nr.:		Tegn. nr.: 02.1		
Tegnet af:		Dato: 31/03-22		
Mål: 1 : 50		Revision:		