



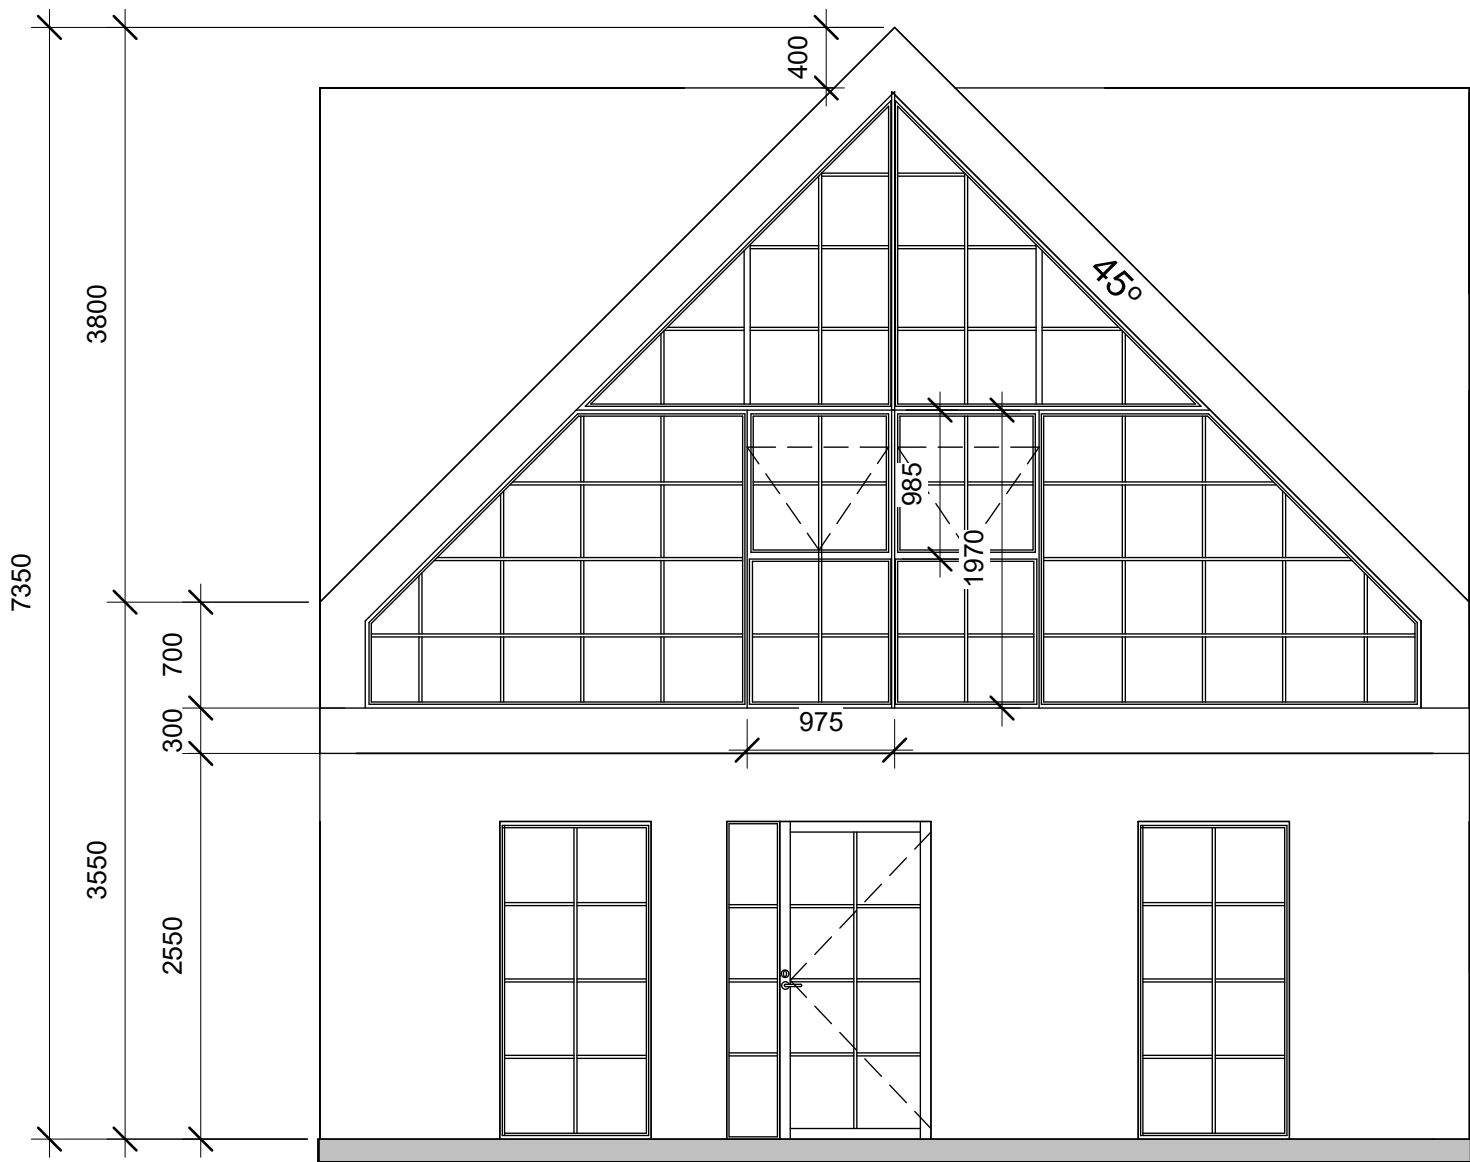

Facade Nord

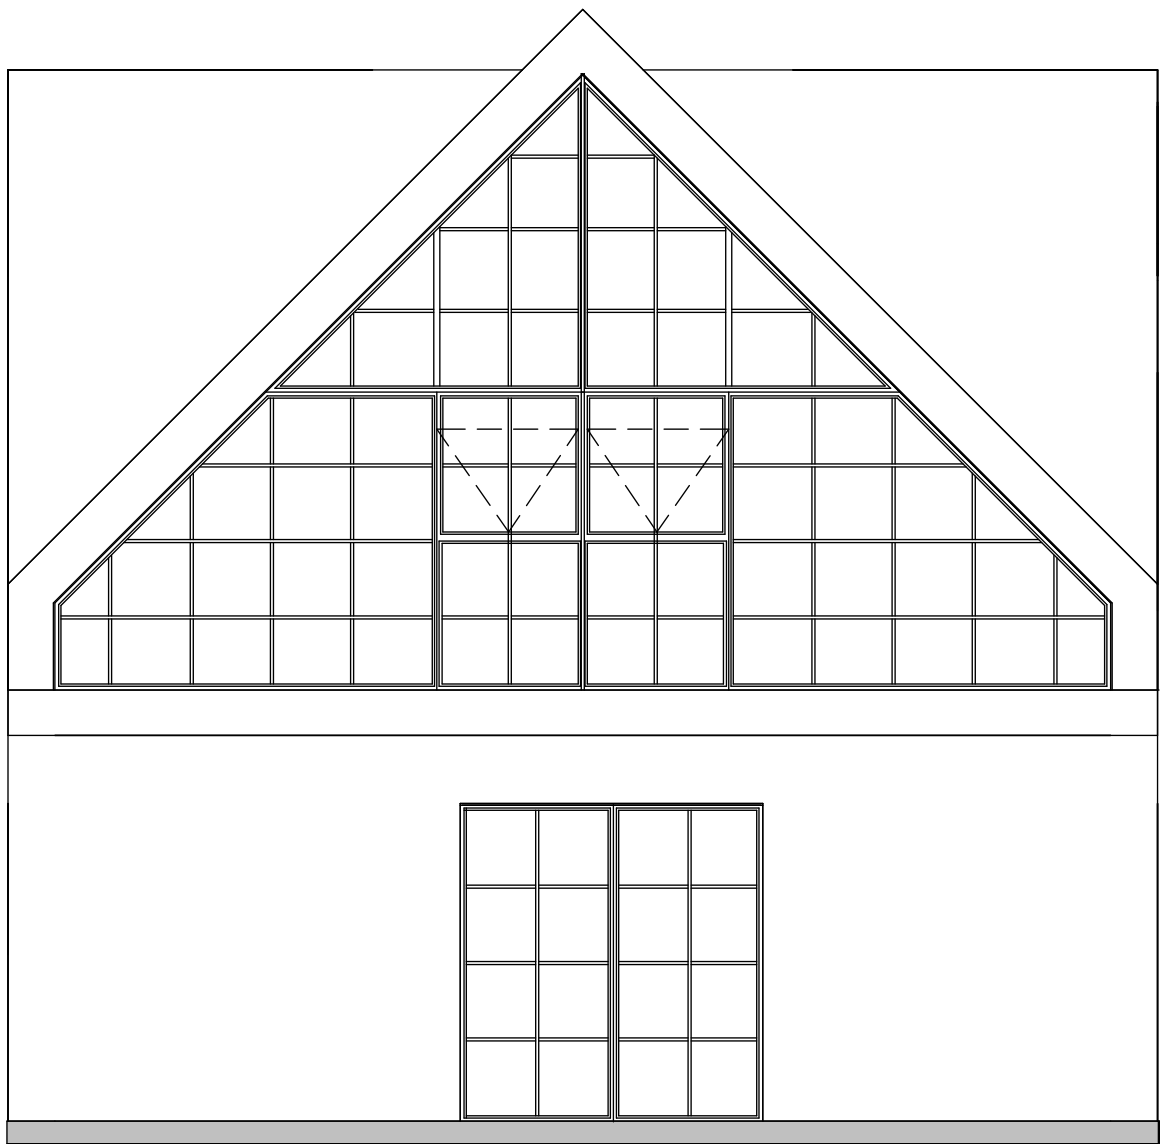

Facade Syd

Adresse:	Enter address here		
Emne:	Nord / Syd	Sags nr.:	0001
Matrikel nr.:		Format:	Approver
Tegnet af:		Tegn. nr.:	03
Mål:	1 : 50	Dato:	31/03-22
		Revision:	