


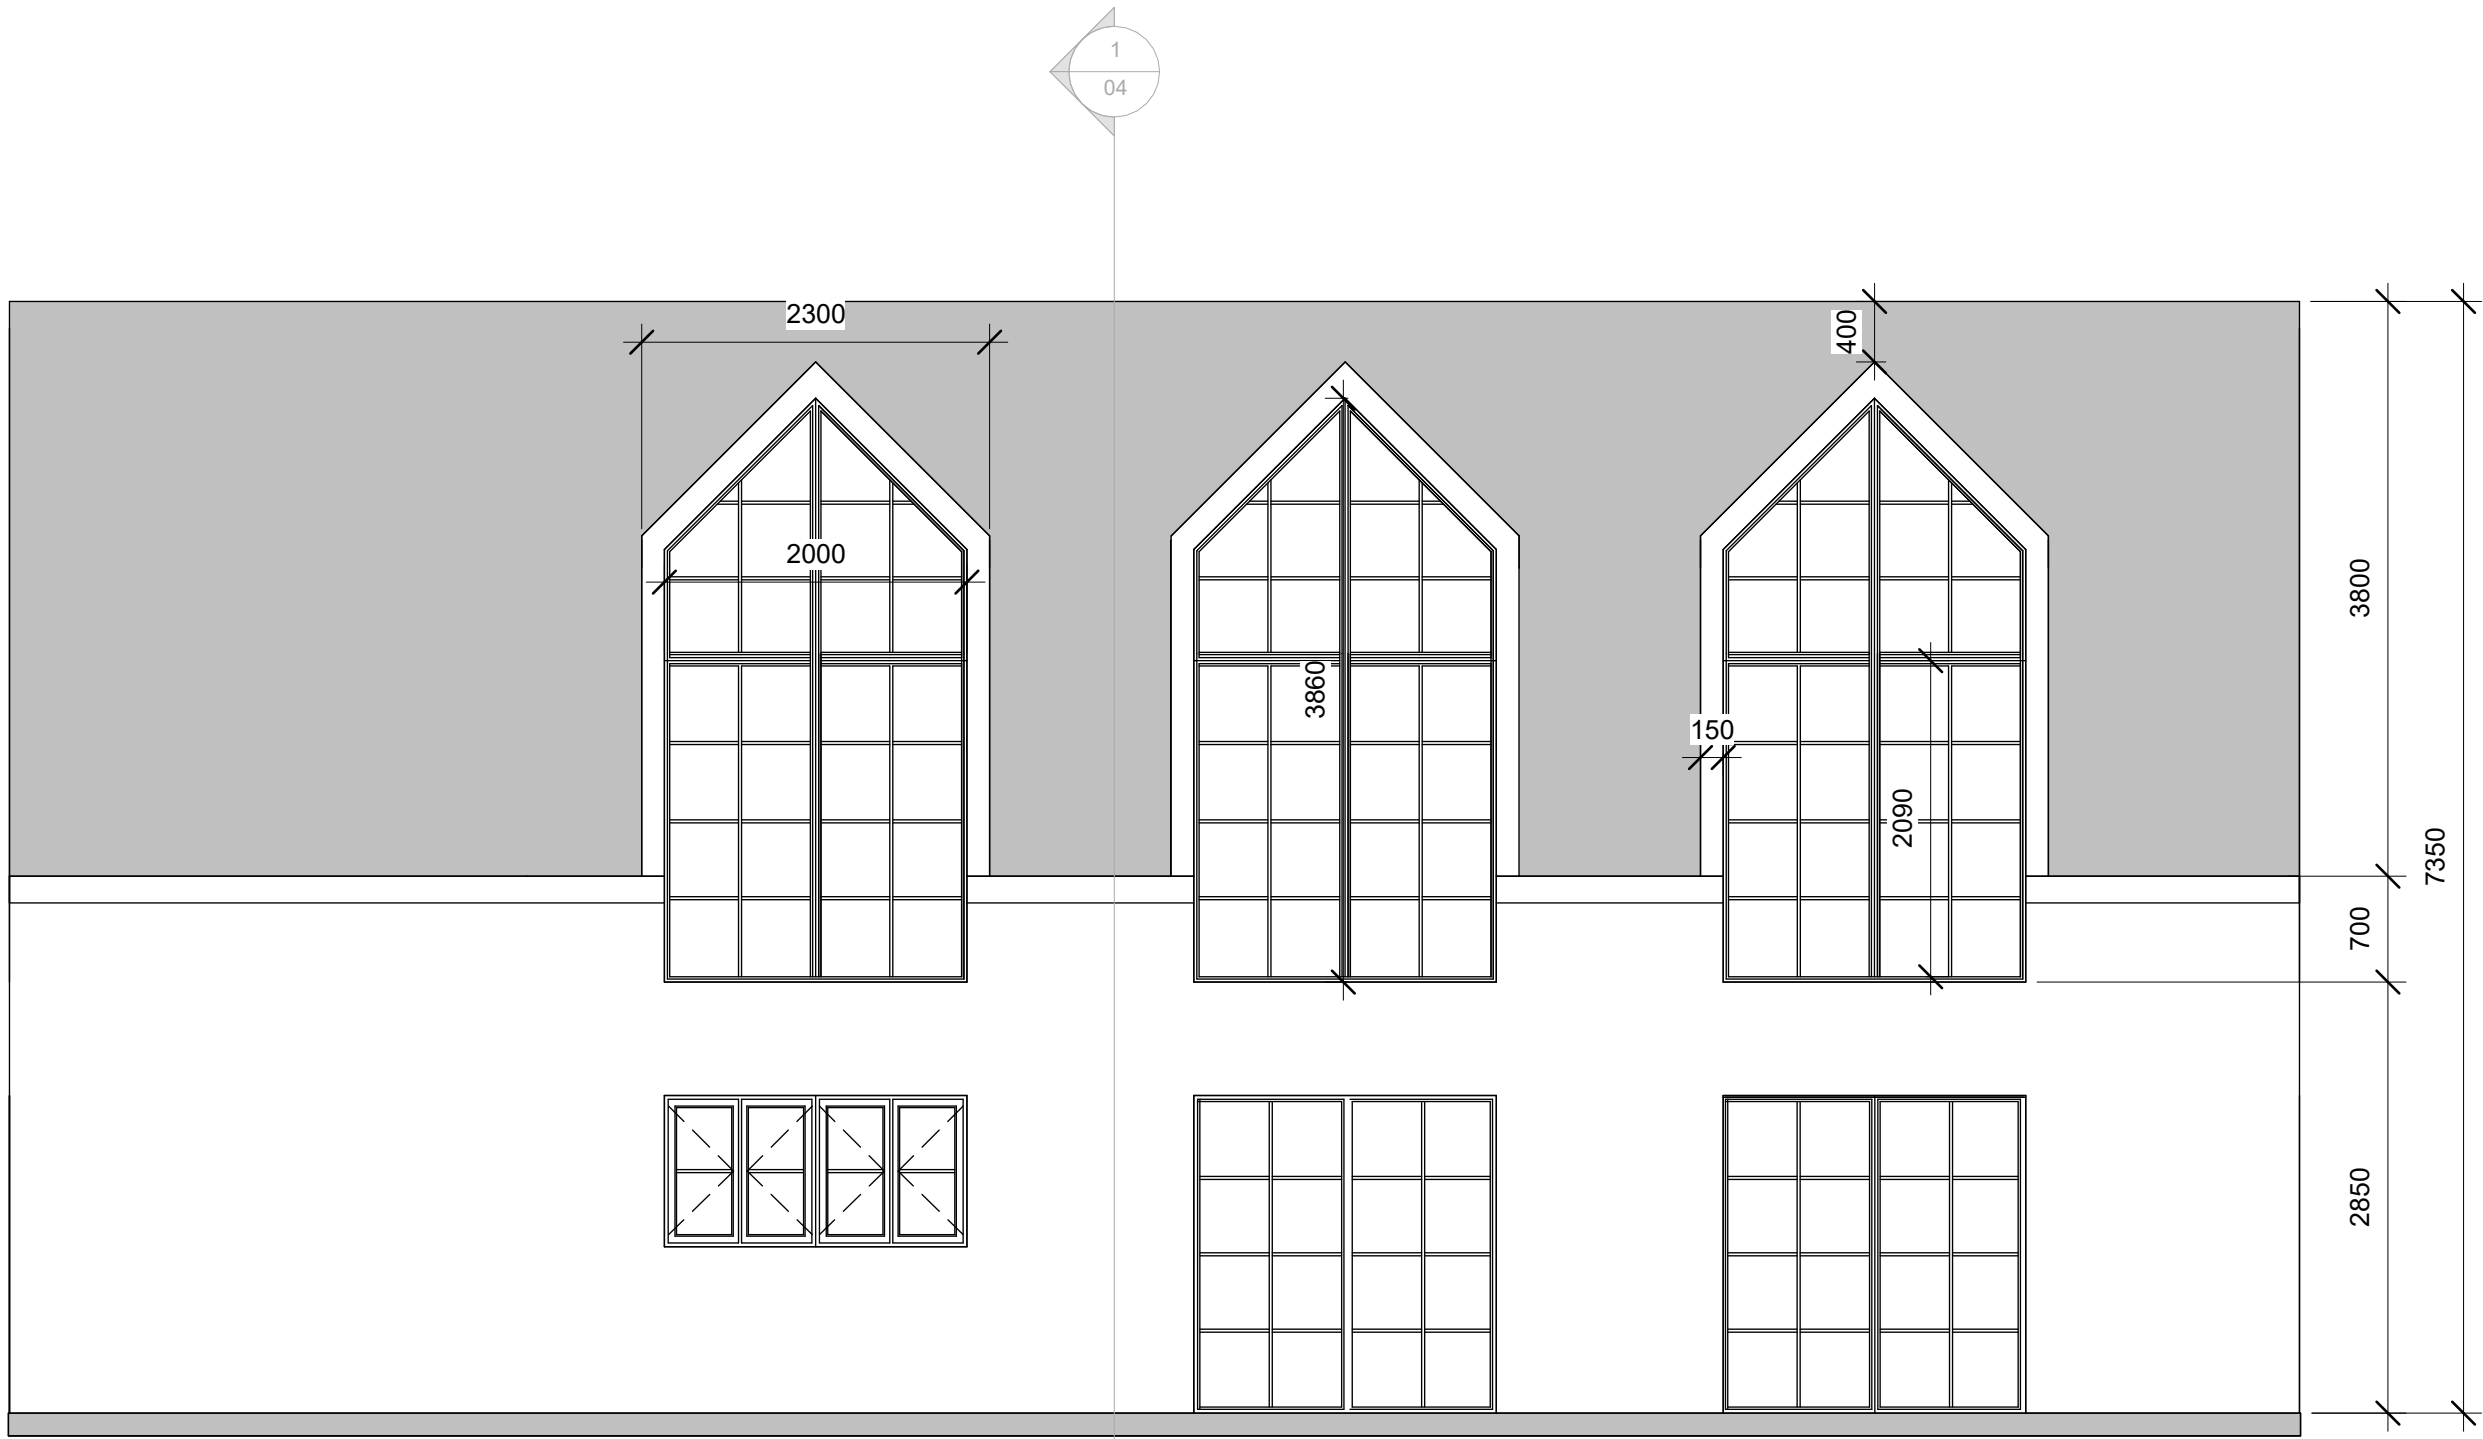

Facade Vest

Adresse:	Enter address here		
Emne:	Vest	Sags nr.:	0001
Matrikel nr.:		Format:	Approver
Tegnet af:		Tegn. nr.:	03.1
Mål:	1 : 50	Dato:	03/24/22
		Revision:	